


SCALE: N.T.S



SCALE: N.T.S

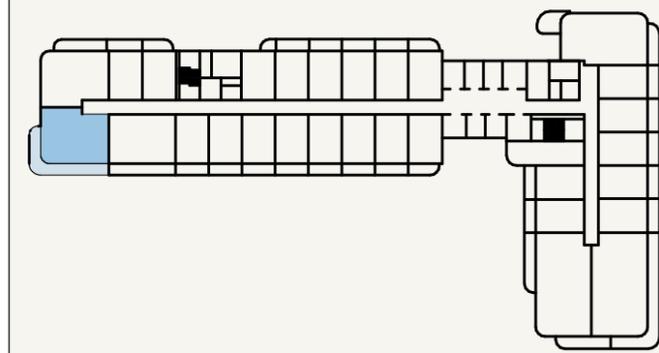

AZIZI
Milan

FLOOR NO:
1ST FLOOR

UNIT TYPE:
1BEDROOM (TYPE-02E)

APARTMENT AREA:
633.89 SQ.FT. (58.89 SQ.M)

BALCONY AREA:
150.70 SQ.FT. (14 SQ.M)

DISCLAIMER:
THE COLORED MARKETING FLOOR PLANS PROVIDED BY THE DEVELOPER ARE FOR ILLUSTRATIVE PURPOSES ONLY. ACTUAL DIMENSIONS, LAYOUT, AND FINISHES MAY VARY FROM THOSE DEPICTED IN THE PLANS. FURNITURE, FIXTURES, AND EQUIPMENT SHOWN IN THE PLANS ARE FOR DECORATIVE PURPOSES ONLY AND ARE NOT INCLUDED IN THE PURCHASE OR LEASE OF THE PROPERTY. THE DEVELOPER RESERVES THE RIGHT TO MAKE MODIFICATIONS, REVISIONS, AND CHANGES TO THE FLOOR PLANS, SPECIFICATIONS, AND FEATURES WITHOUT PRIOR NOTICE.

TOTAL APARTMENT AREA:
784.59 SQ.FT. (72.89 SQ.M)

PROJECT NAME / BUILDING:
AM20

UNIT NO:
420

SHEET SIZE A3 | DRAWN: NC | REVIEWED: NC | APPROVED: DP